


## DETAIL 2 - LEVEL 2 TENANT LEASELINE

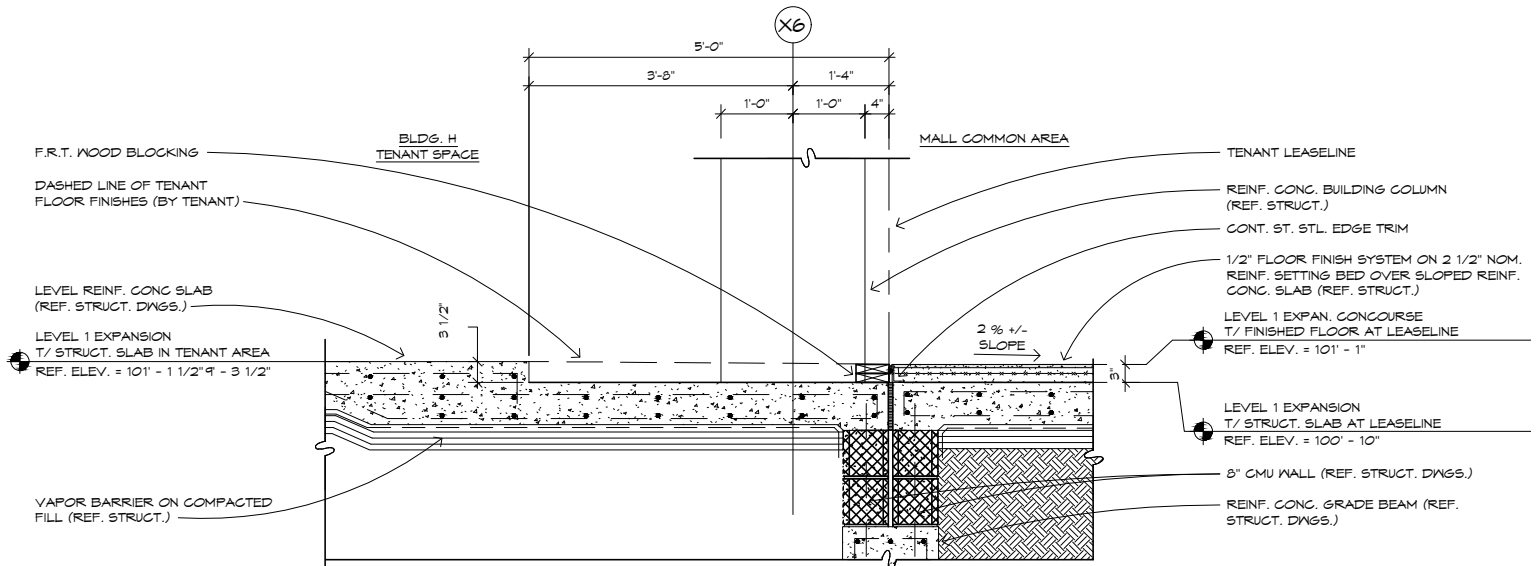

## DETAIL 1 - GRADE LEVEL TENANT LEASELINE

A2